
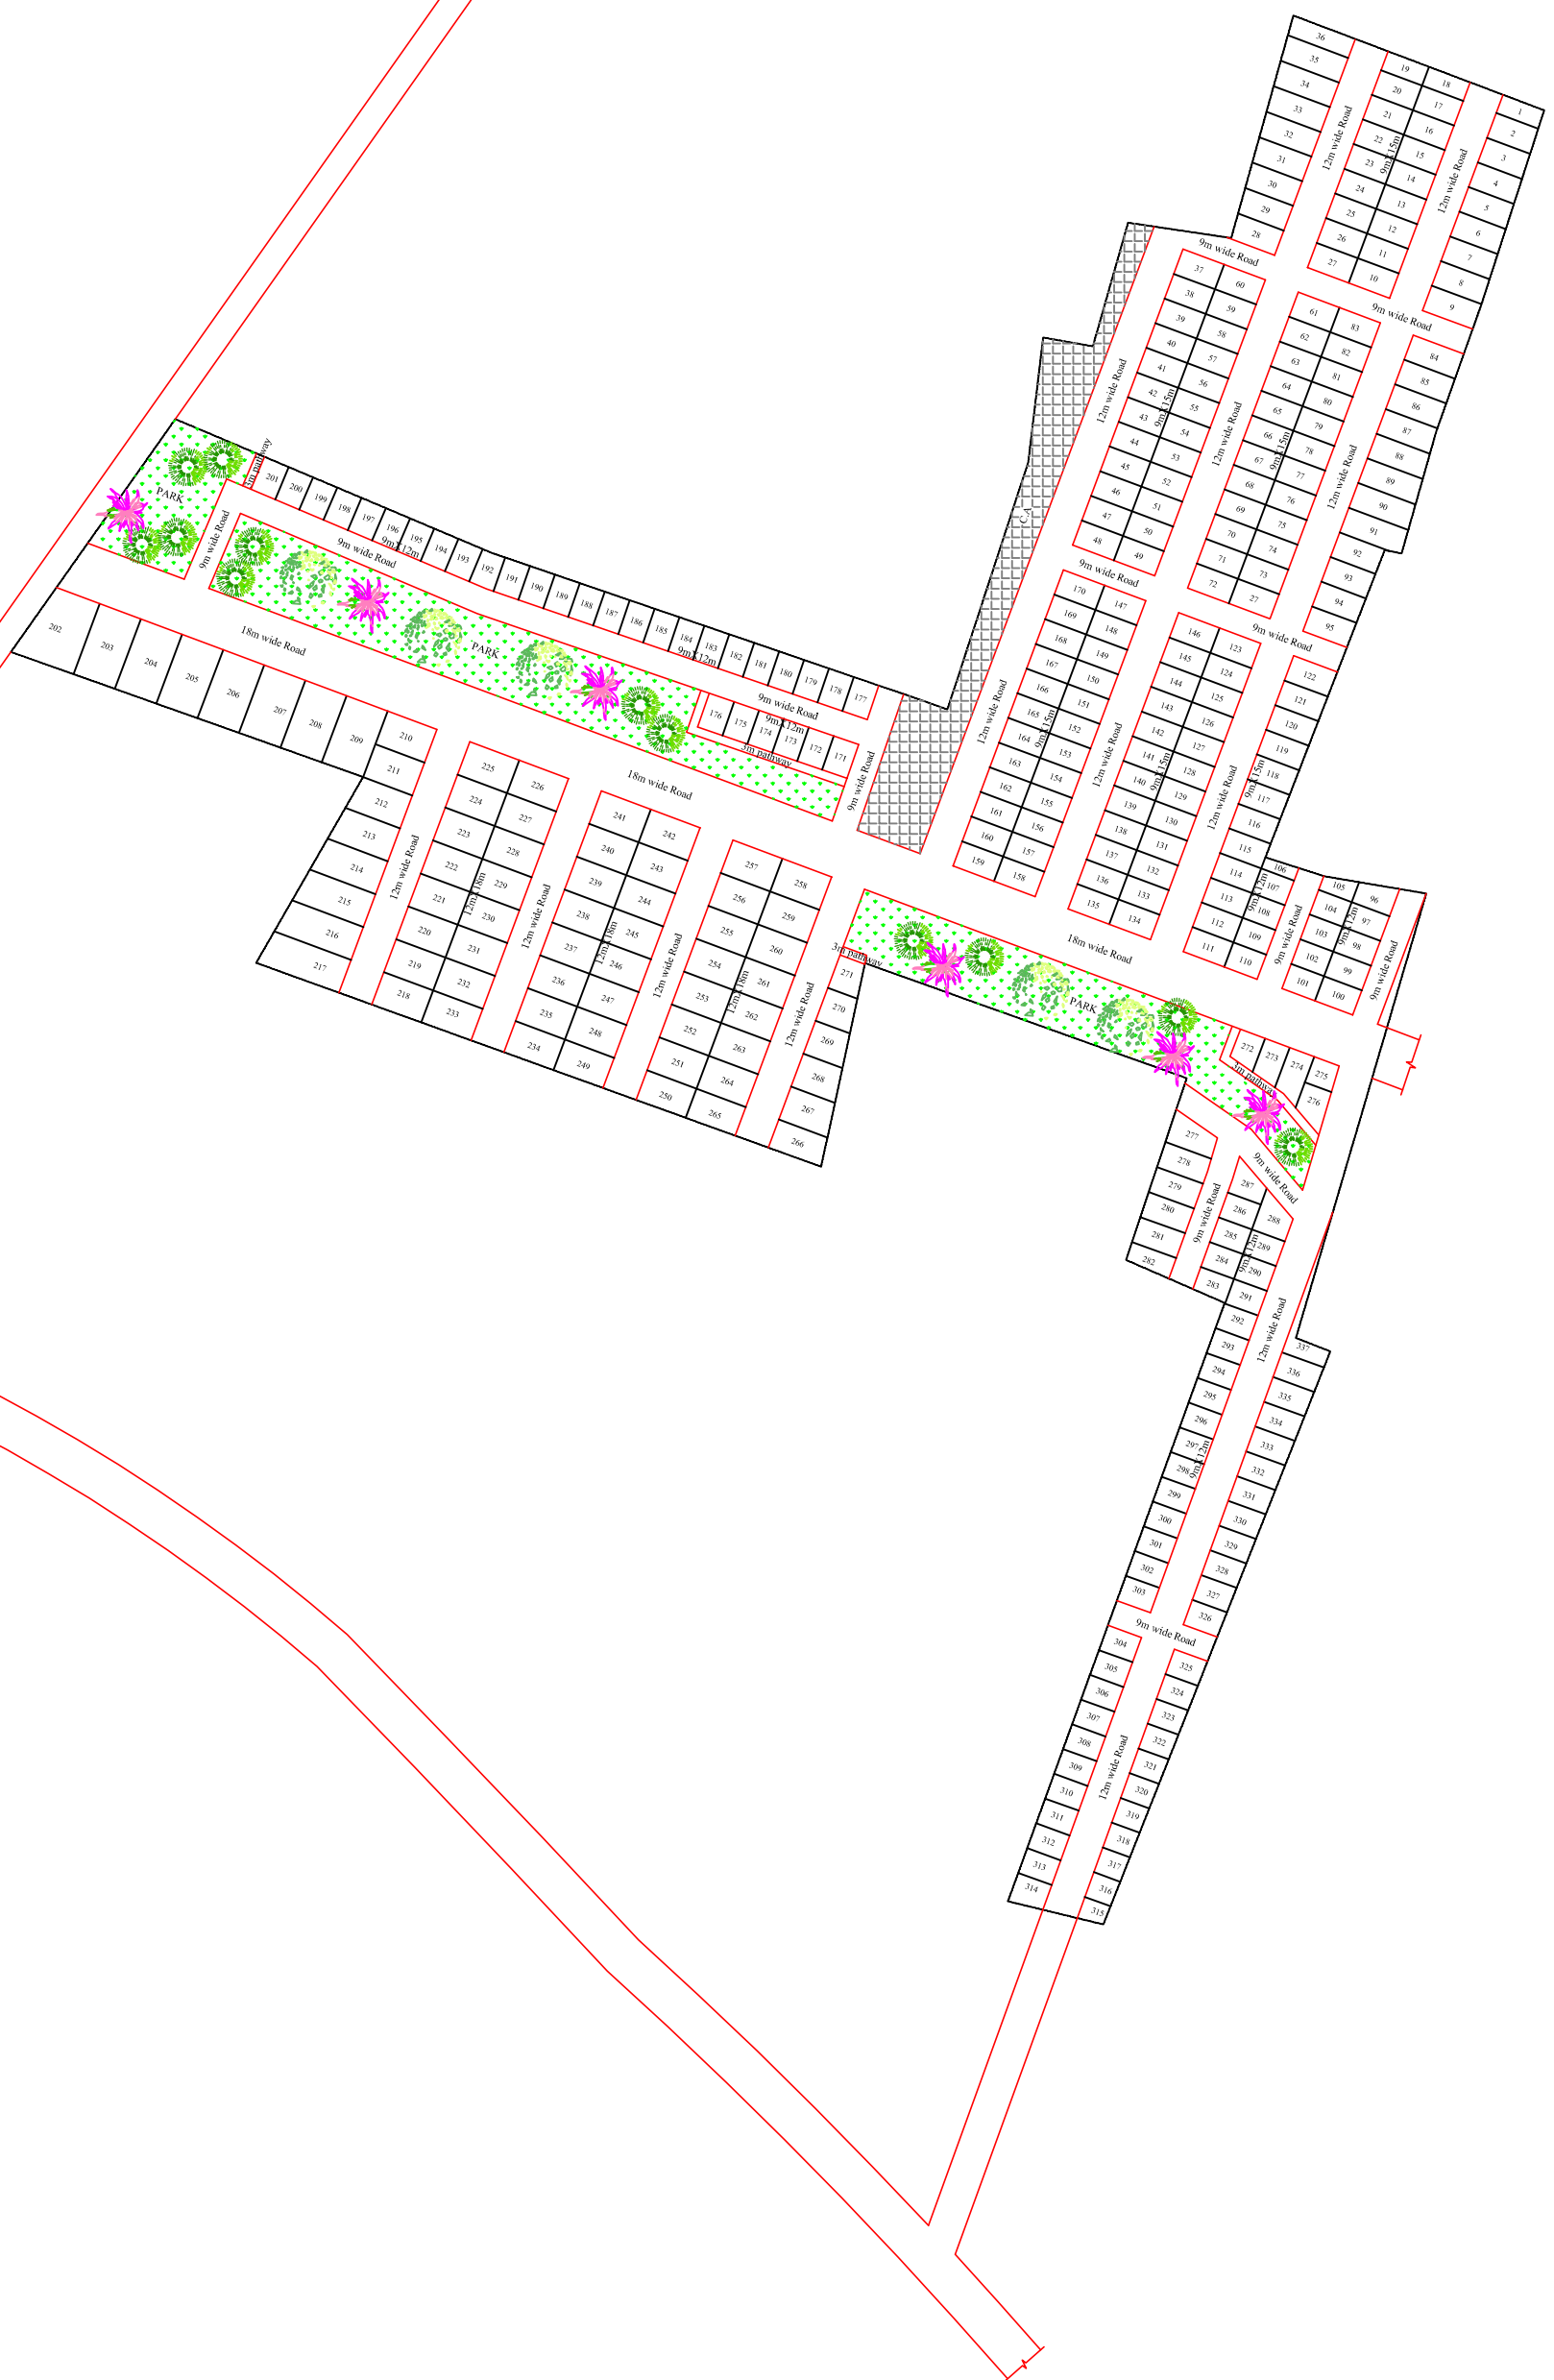
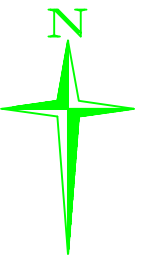


PROPOSED EAST WIND RESIDENTIAL LAYOUT

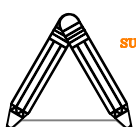

LAND USE ANALYSES			
23 ACRES 28 GUNTAS OR 95909.69 SQ M			
SL.NO	Description	SqMt	%
1	Residential	51791.23	54.0
2	Park	9590.97	10.0
3	C.A	4795.49	5.0
4	Road	29732.00	31.0
Total		95909.69	100%
CLIENT:-			
M&M Bangalore Pvt.Ltd. #03,New No.1268/10013,Amurthanagar, Sector A,8th Cross,Behind Green Country, Public School,Bangalore-560064			
CONSULTANT:-			
 CIVIL CRAFT SURVEY ENGINEERING AND MAPPING CONSULTANTS #637,46th 'A' Cross,3rd Block, Rajjijnagar, Bangalore-560 010 Ph:-080 23507176 Mob:-9591381871 Email:-civilcraft.ban@gmail.com			